
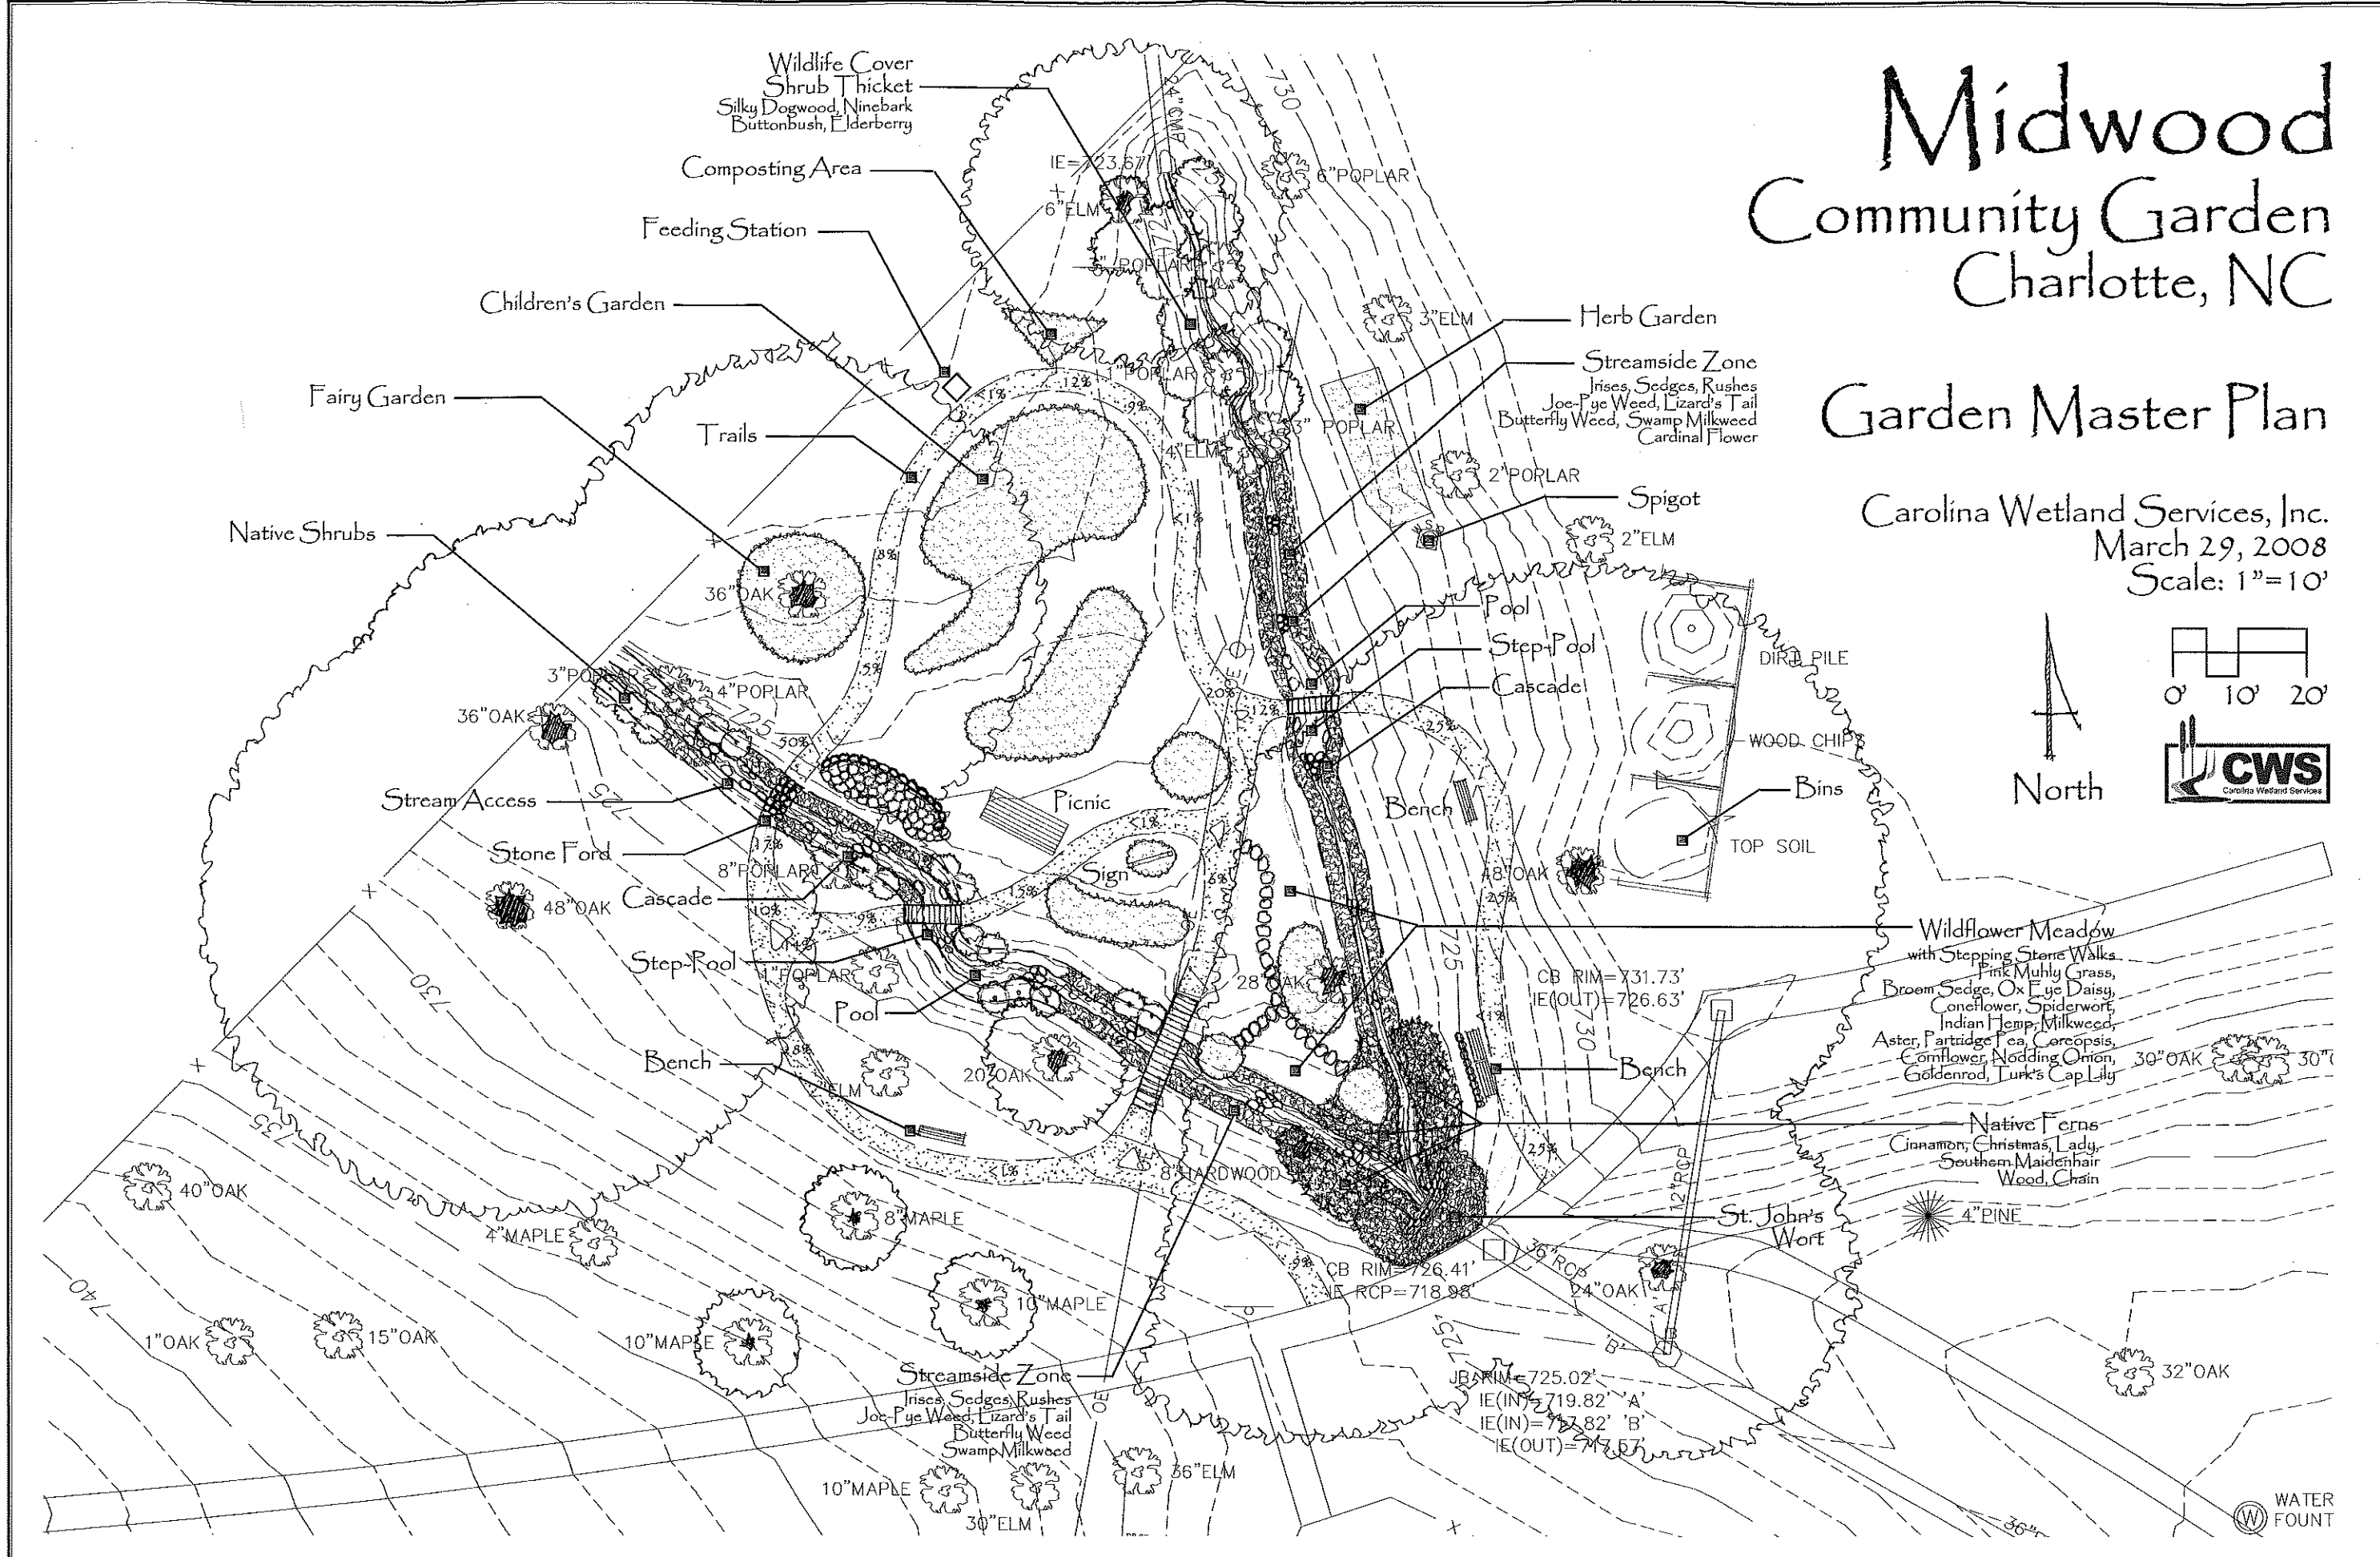


Midwood Community Garden Charlotte, NC

Garden Master Plan

Carolina Wetland Services, Inc.
March 29, 2008
Scale: 1"=10'

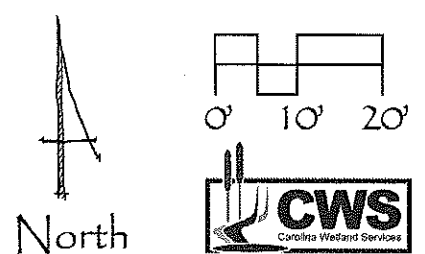

WATER
FOUNT